




TRIM PROFILES

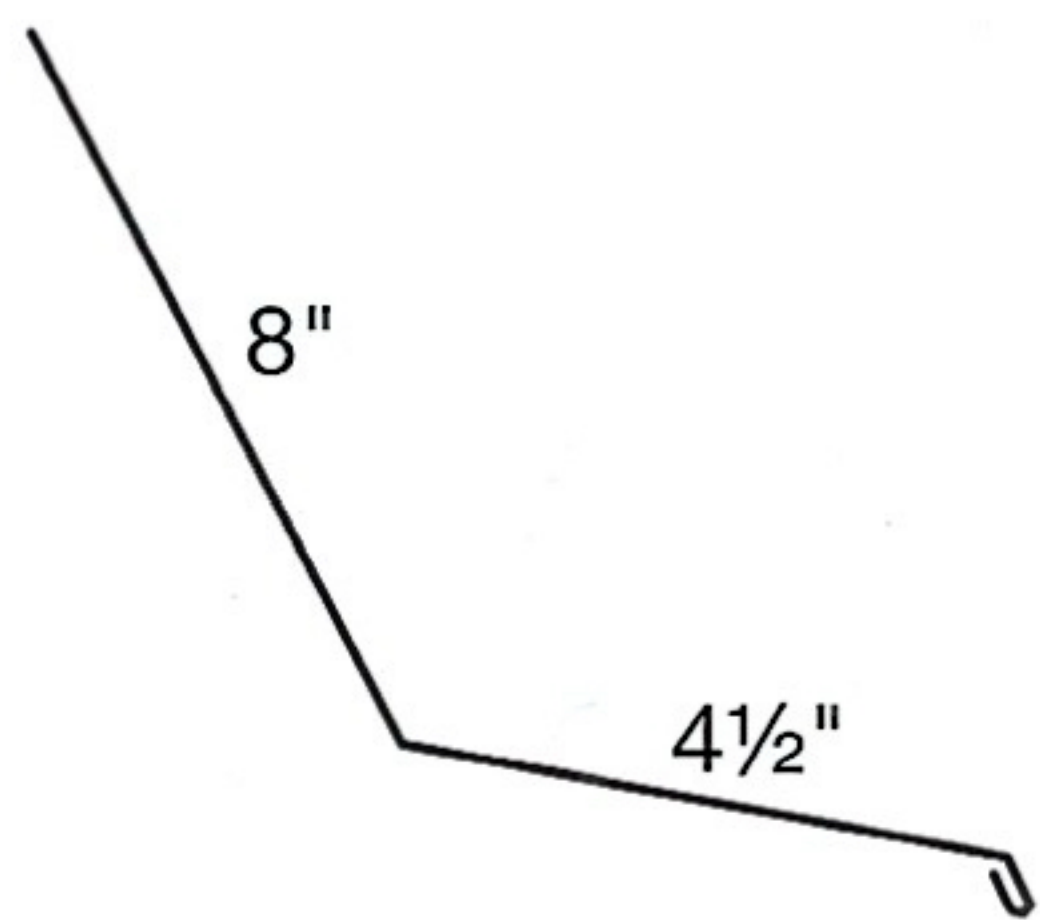


TRANSITION

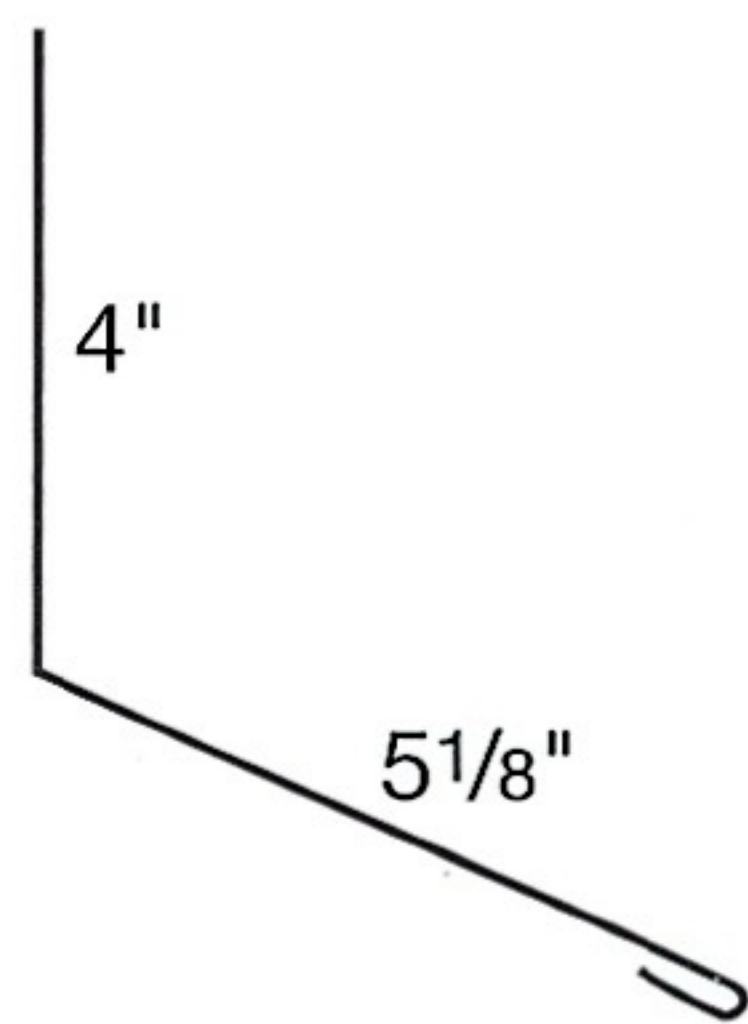


END WALL

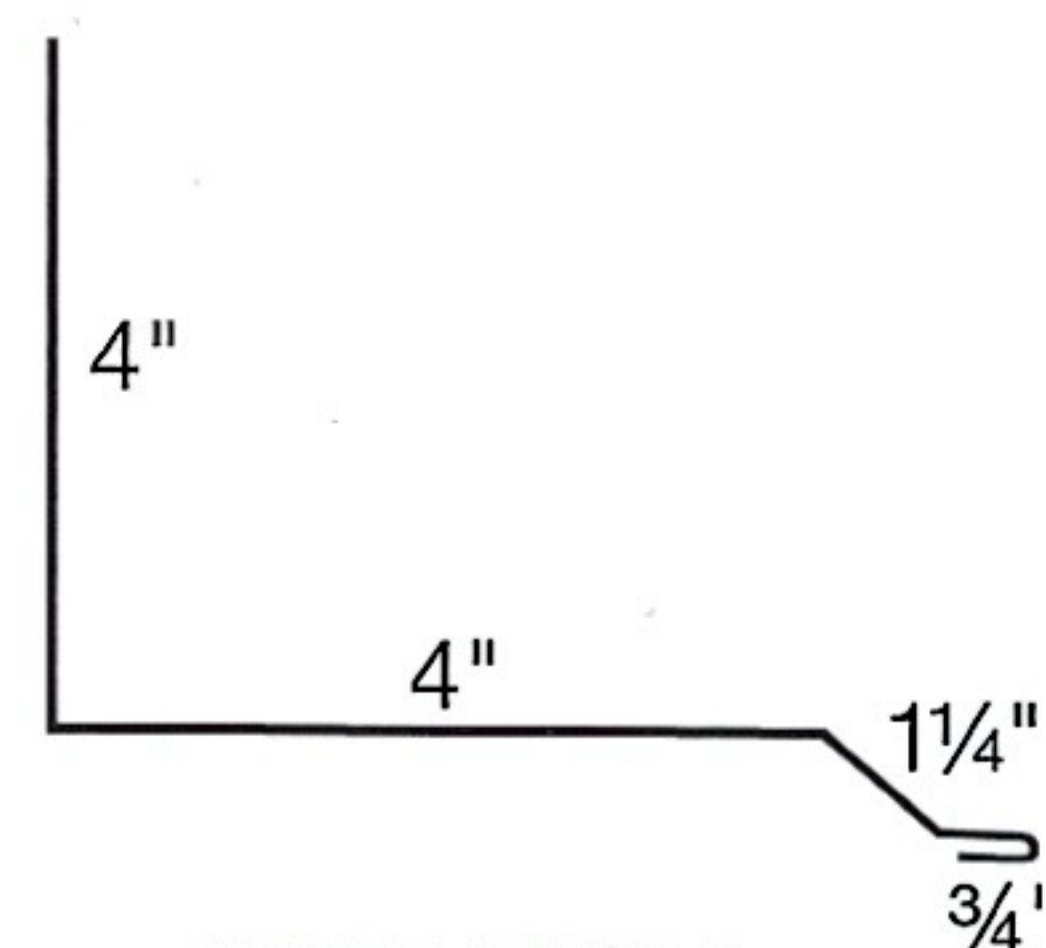


SIDE WALL

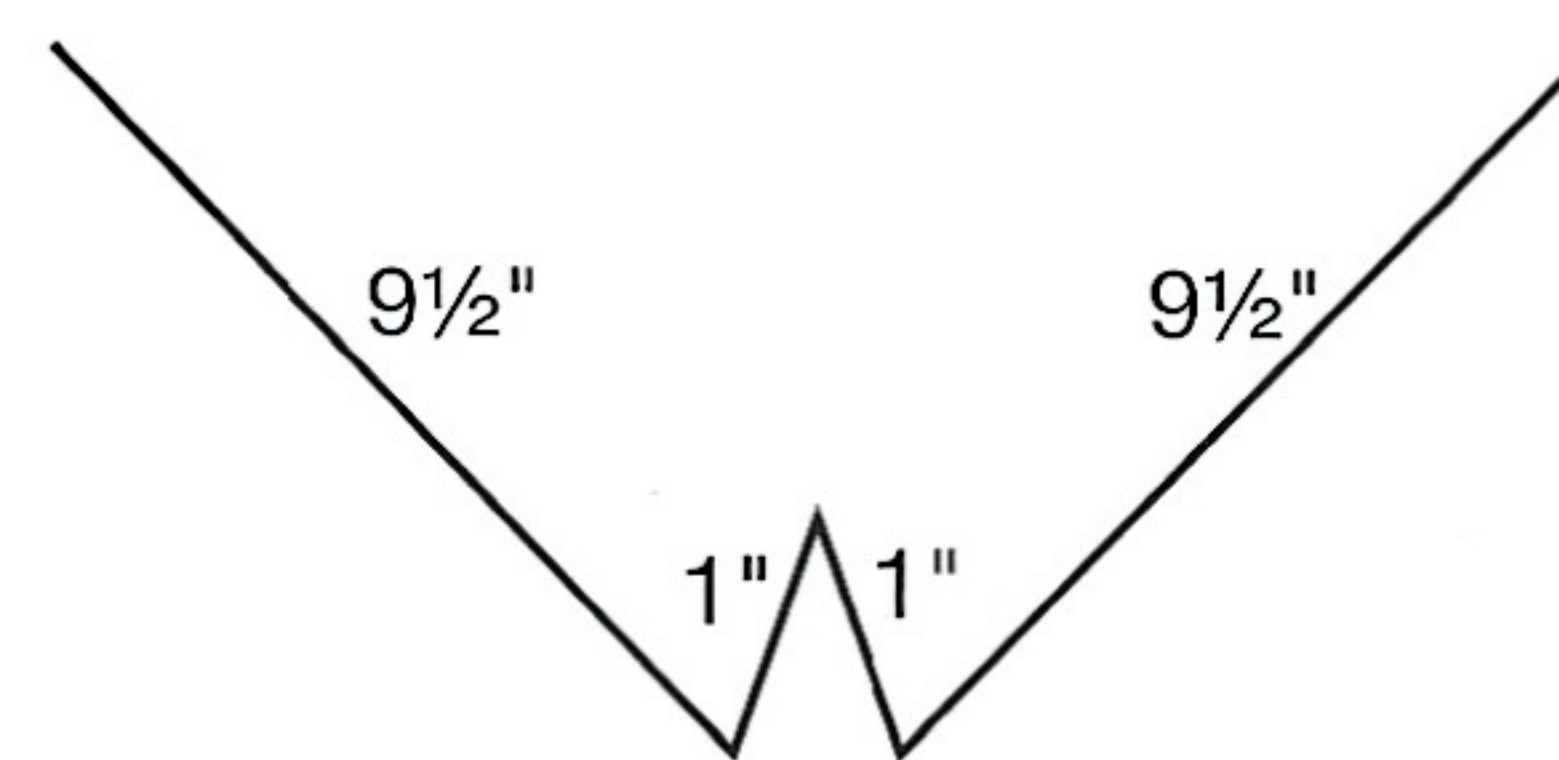


W-VALLEY

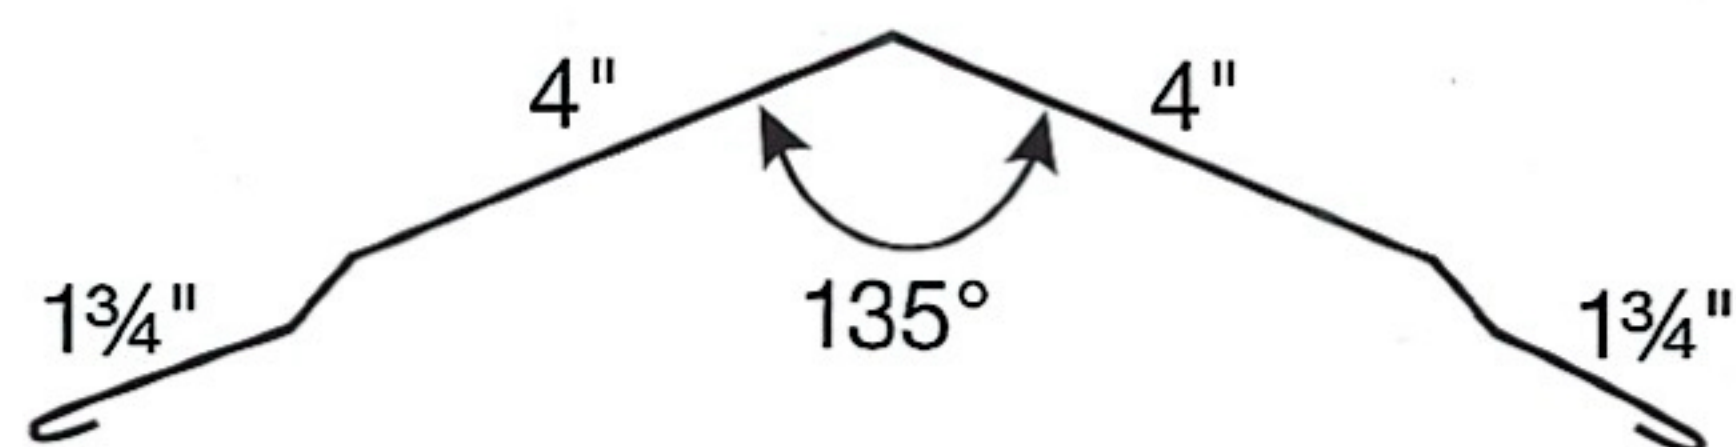


RIDGE CAP

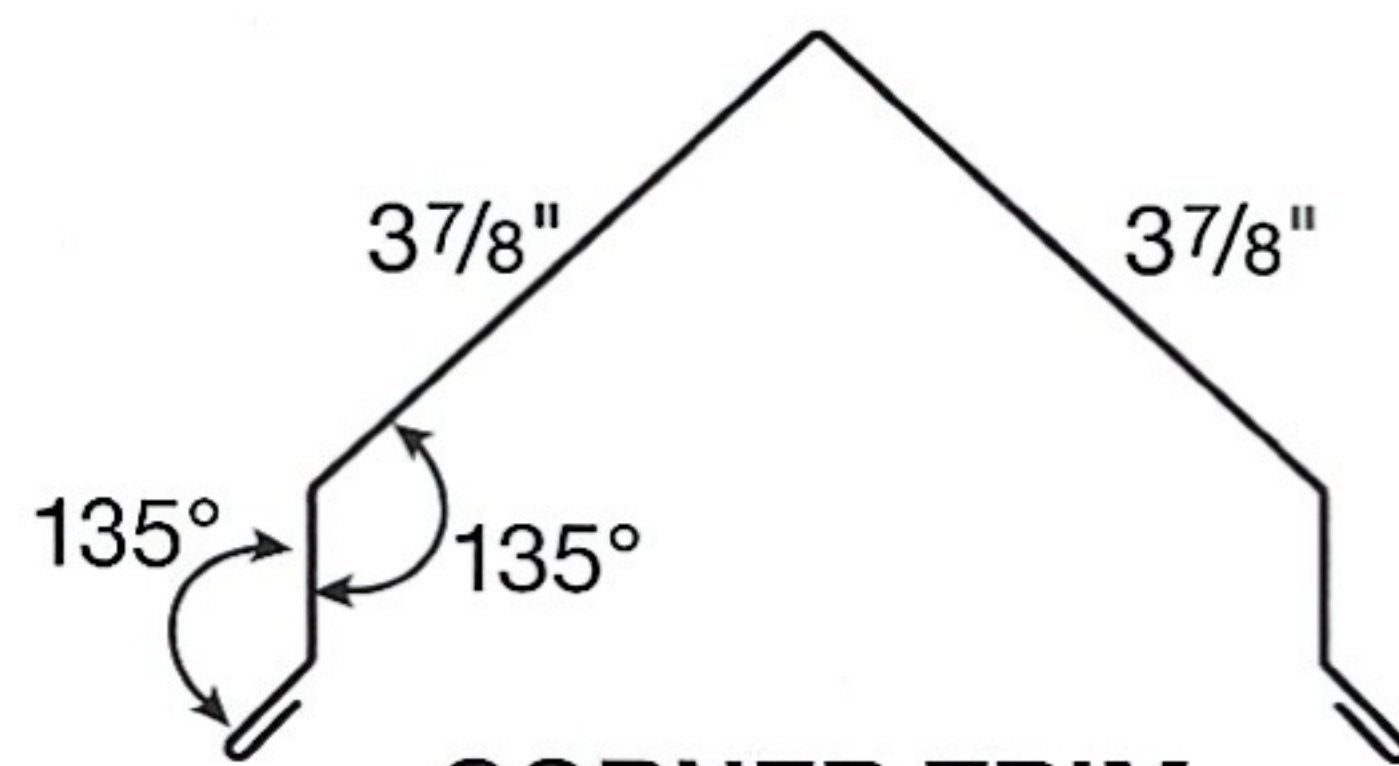


CORNER TRIM

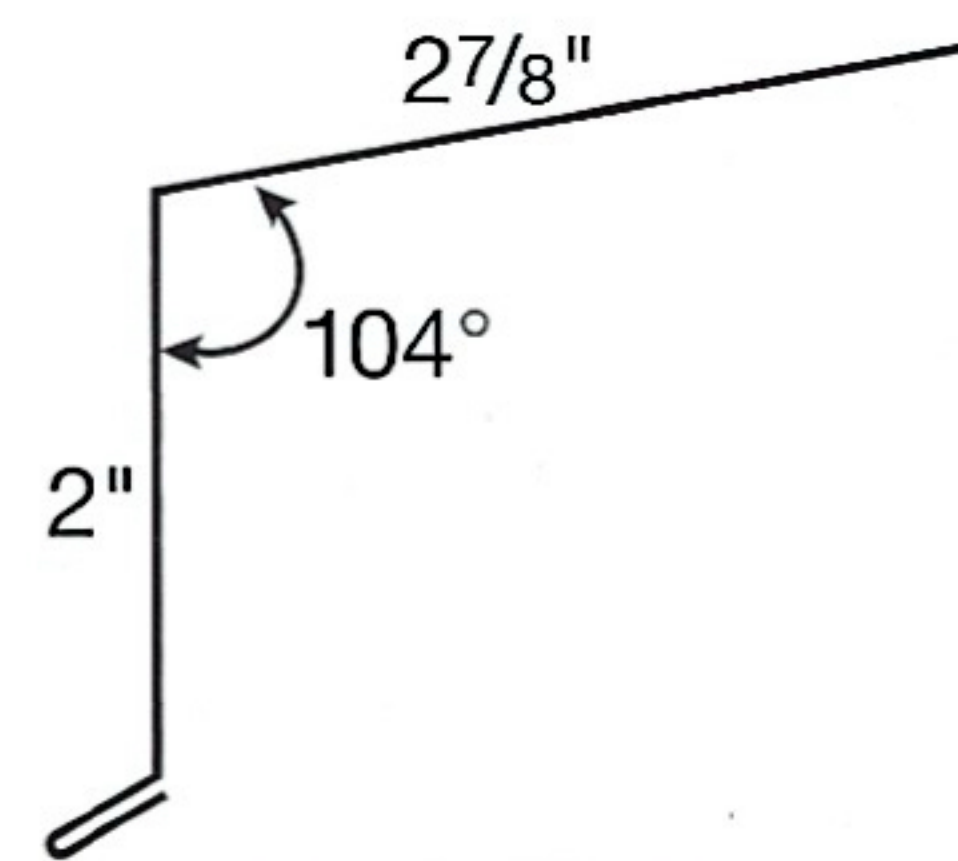


EAVE TRIM

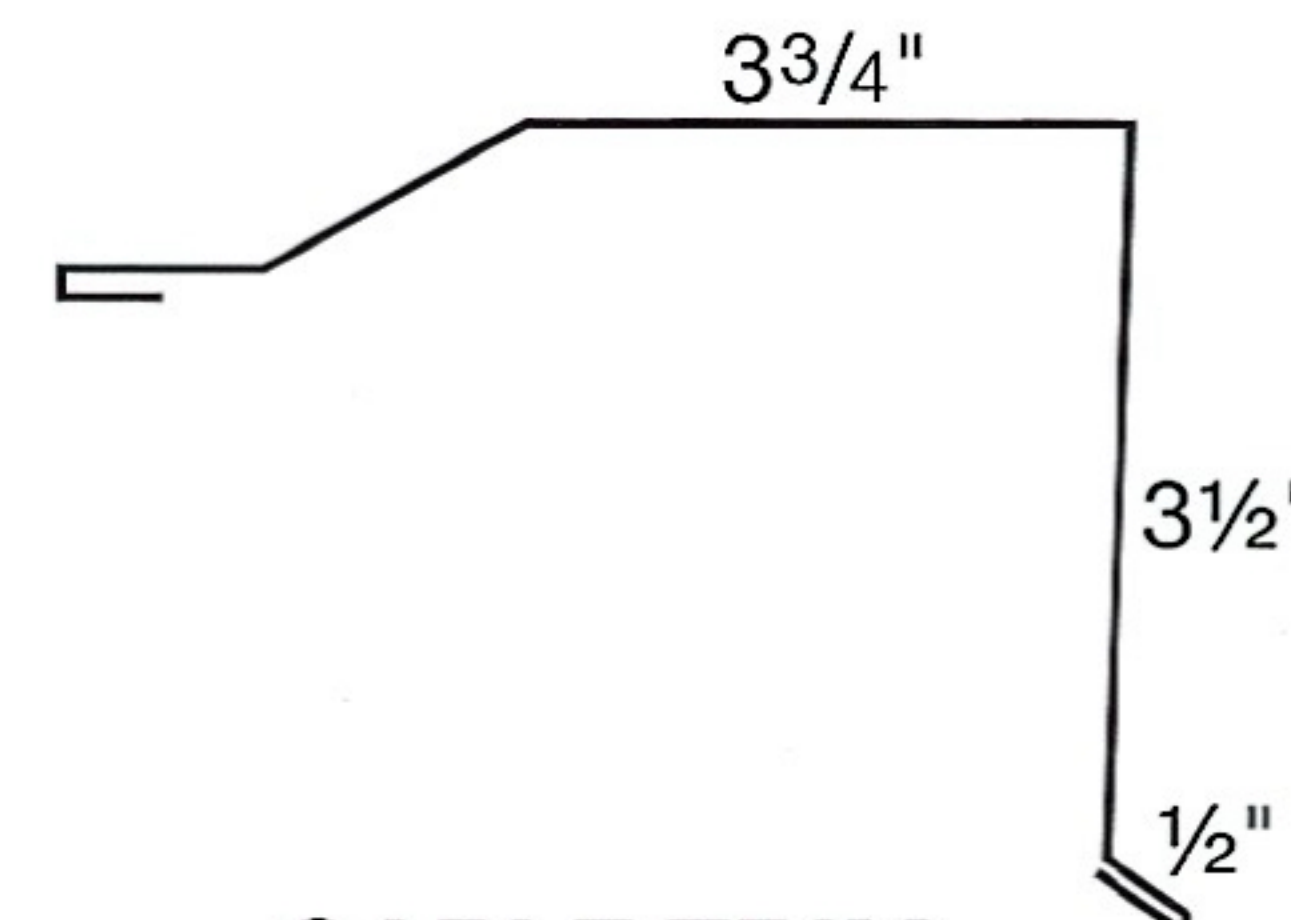


GABLE TRIM

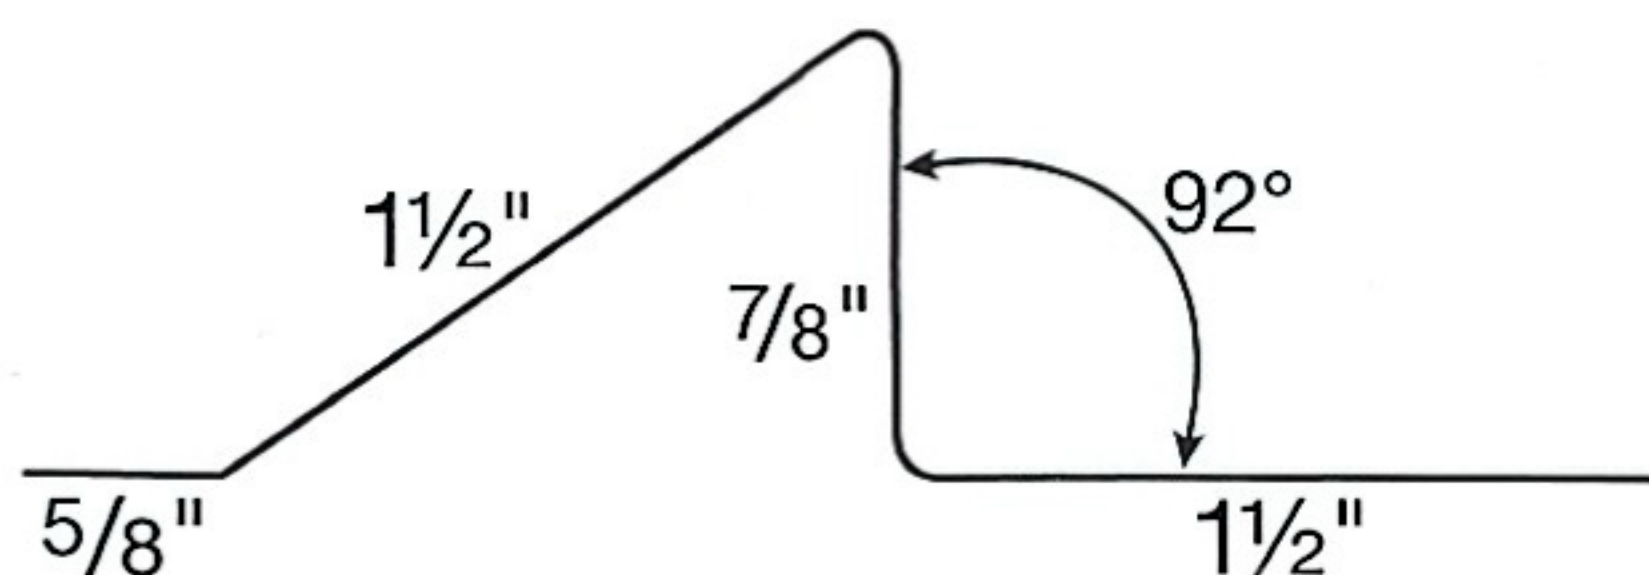


RAT GUARD

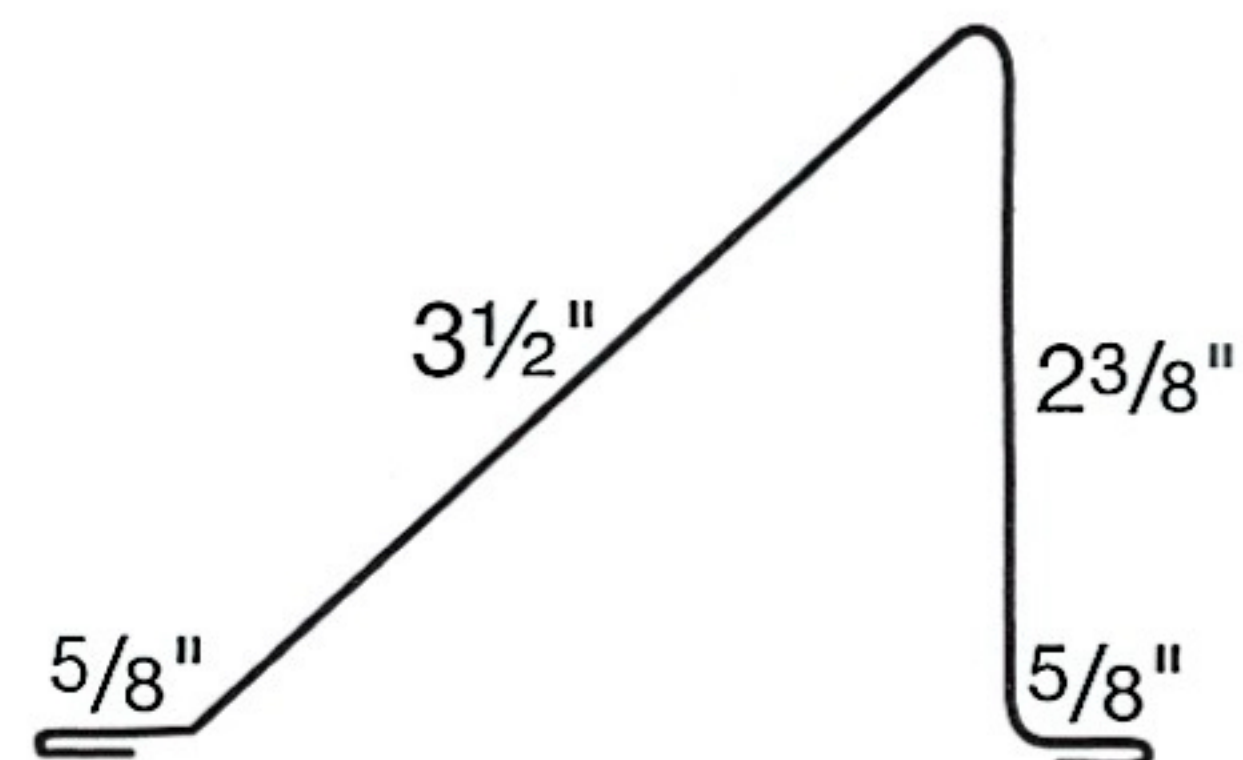


SNOW GUARD

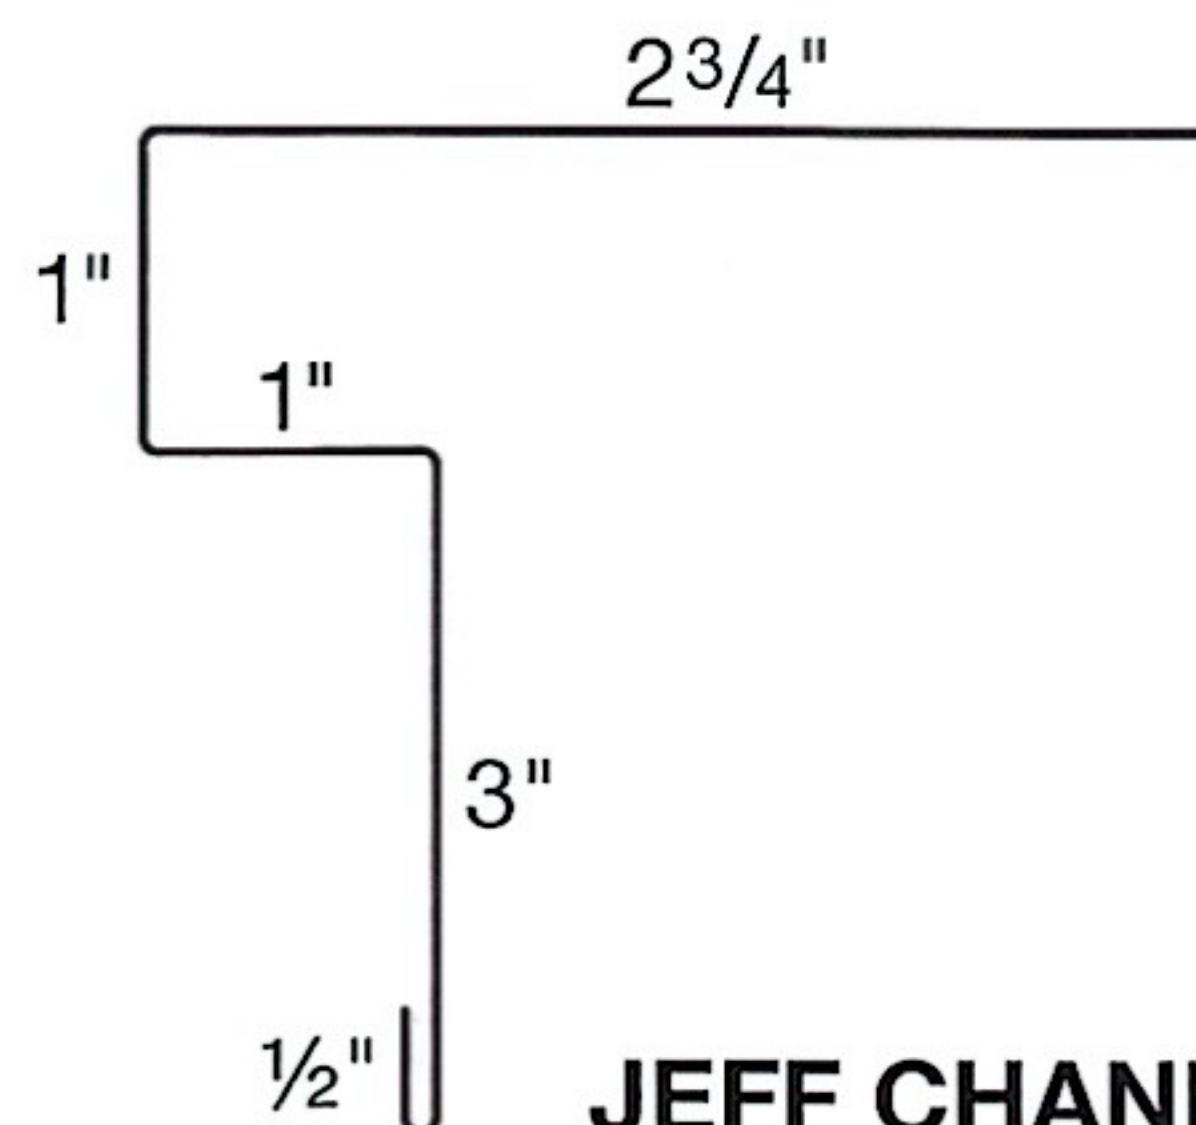


JEFF CHANNEL

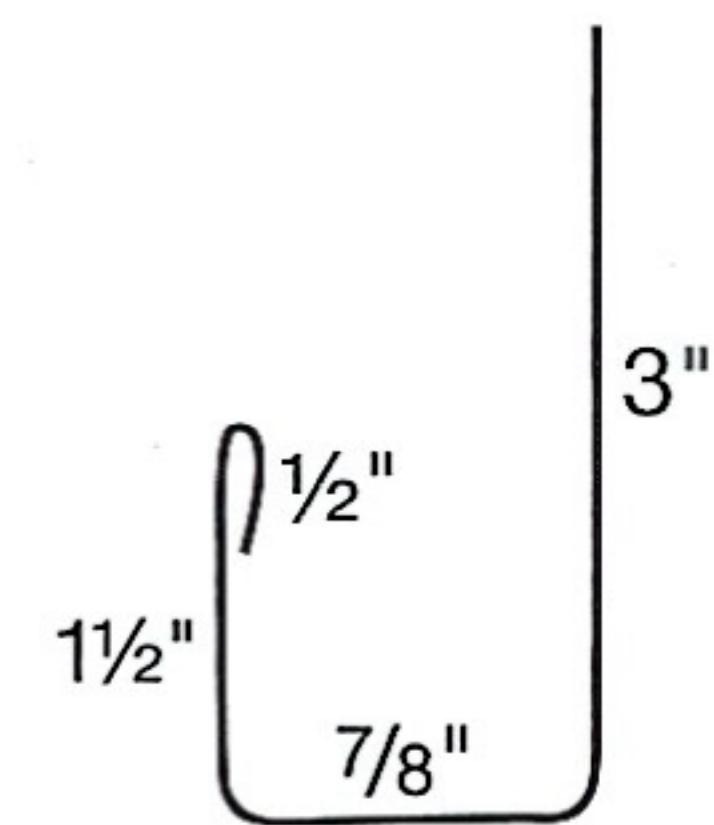


J-CHANNEL

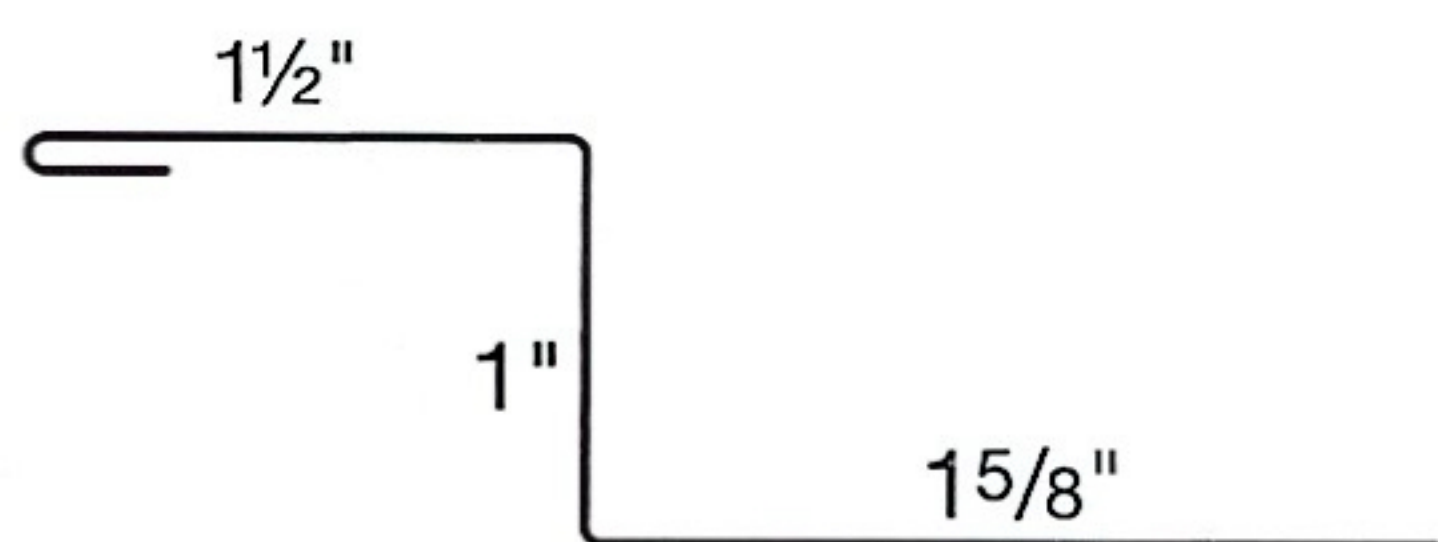

Z-TRIM

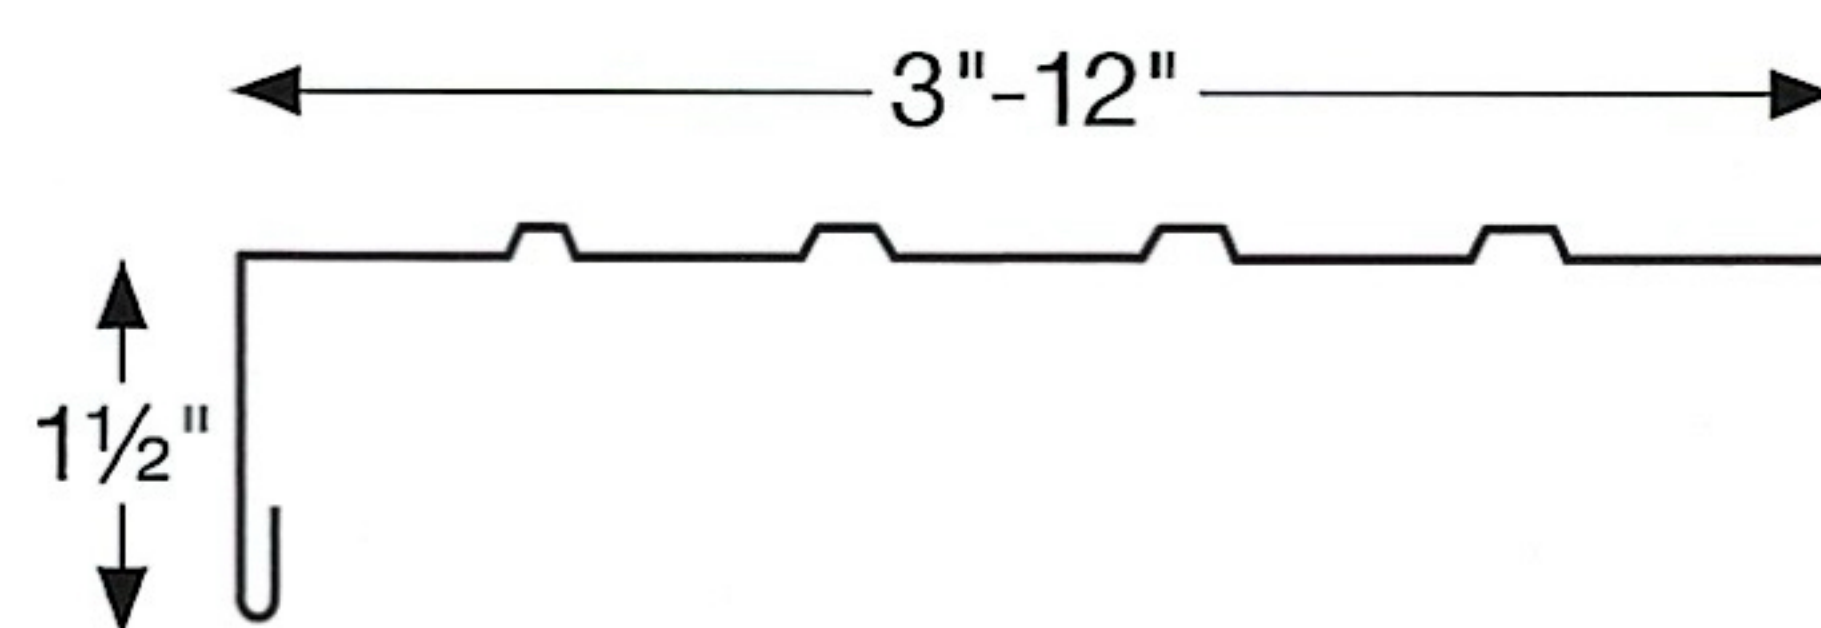


1 1/2" FASCIA

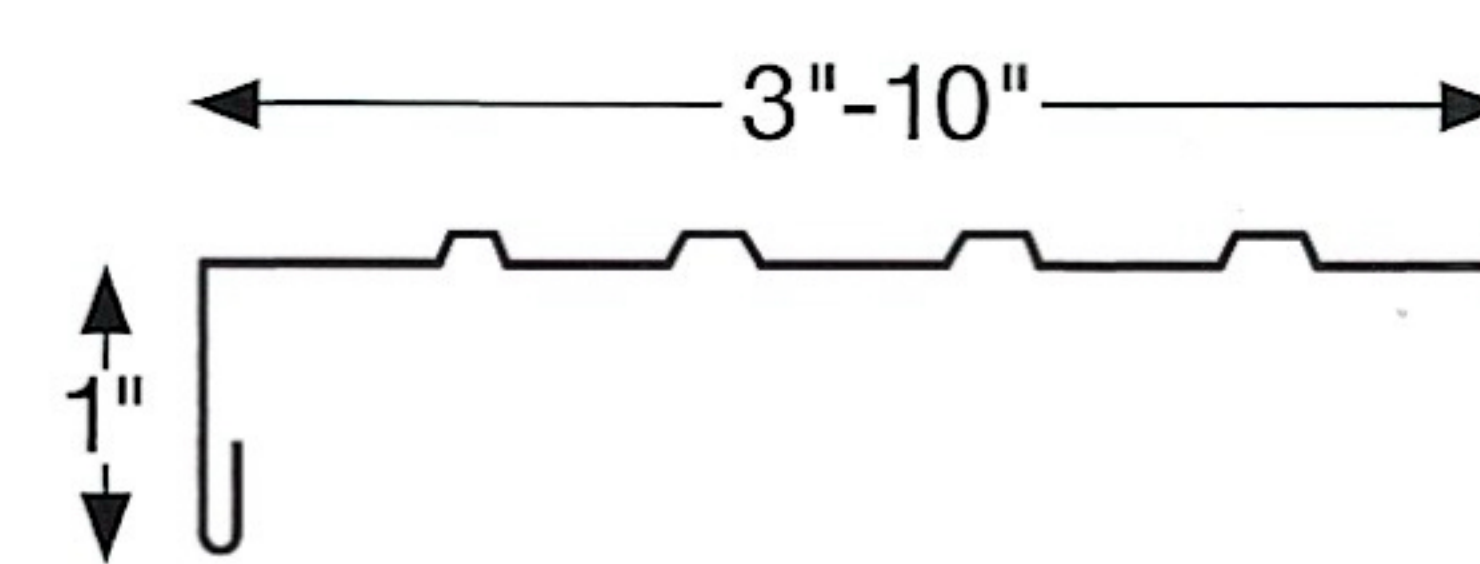

1" FASCIA

PANEL PROFILES

2 1/2" CORRUGATED

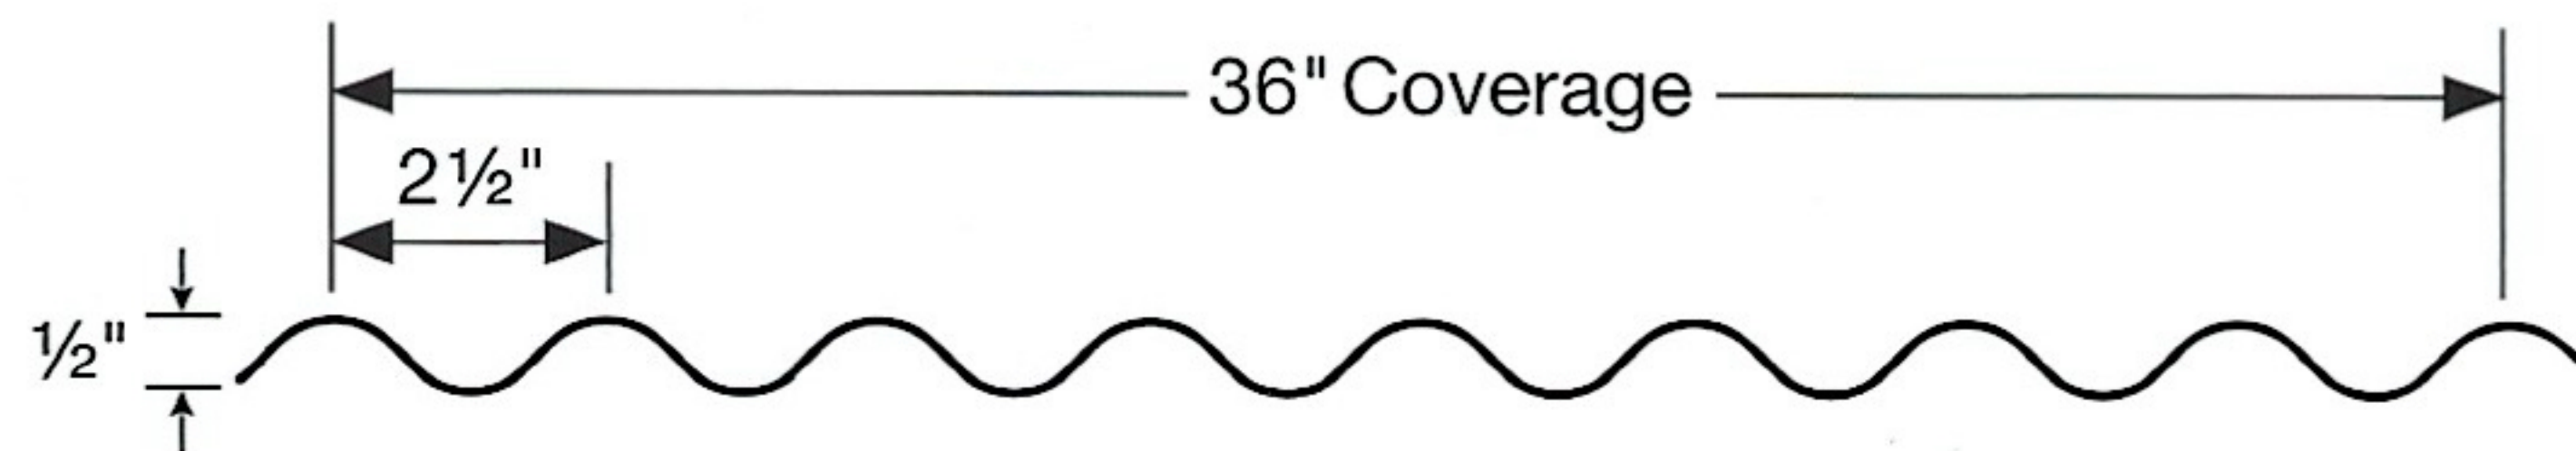


3/4" CORRUGATED




SNAP LOCK



3' AG PANEL

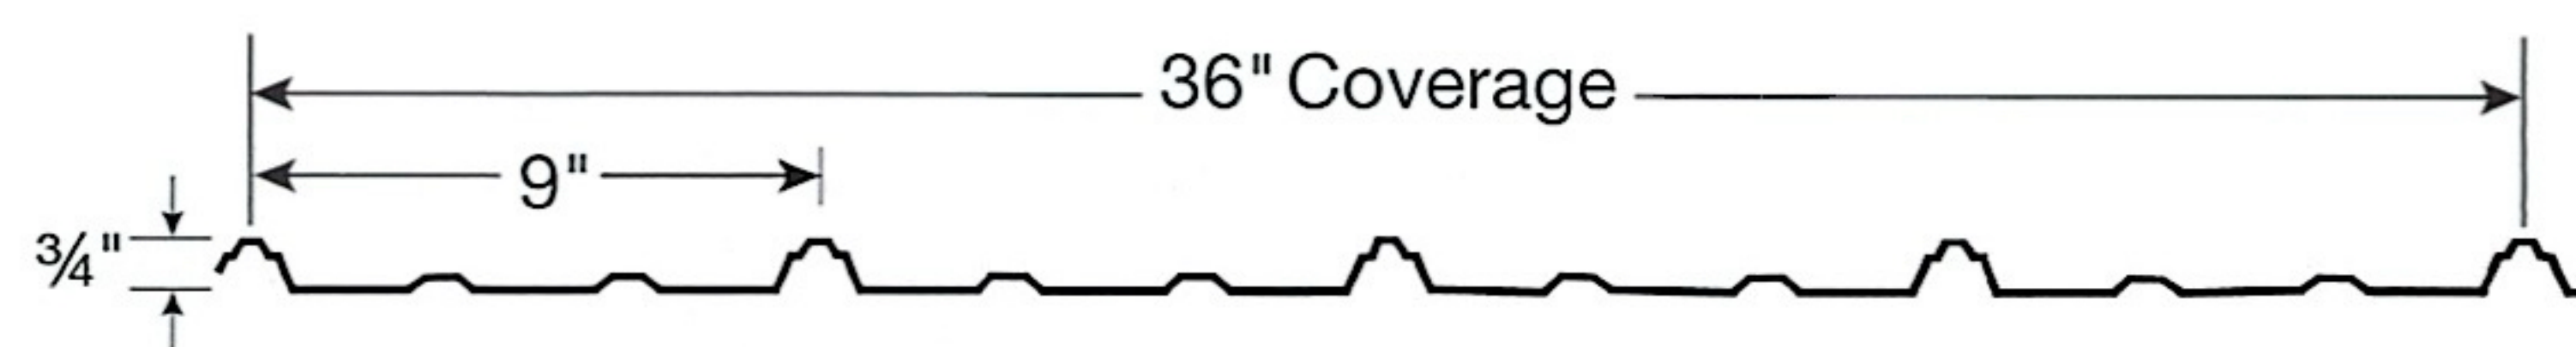

3' PBR PANEL

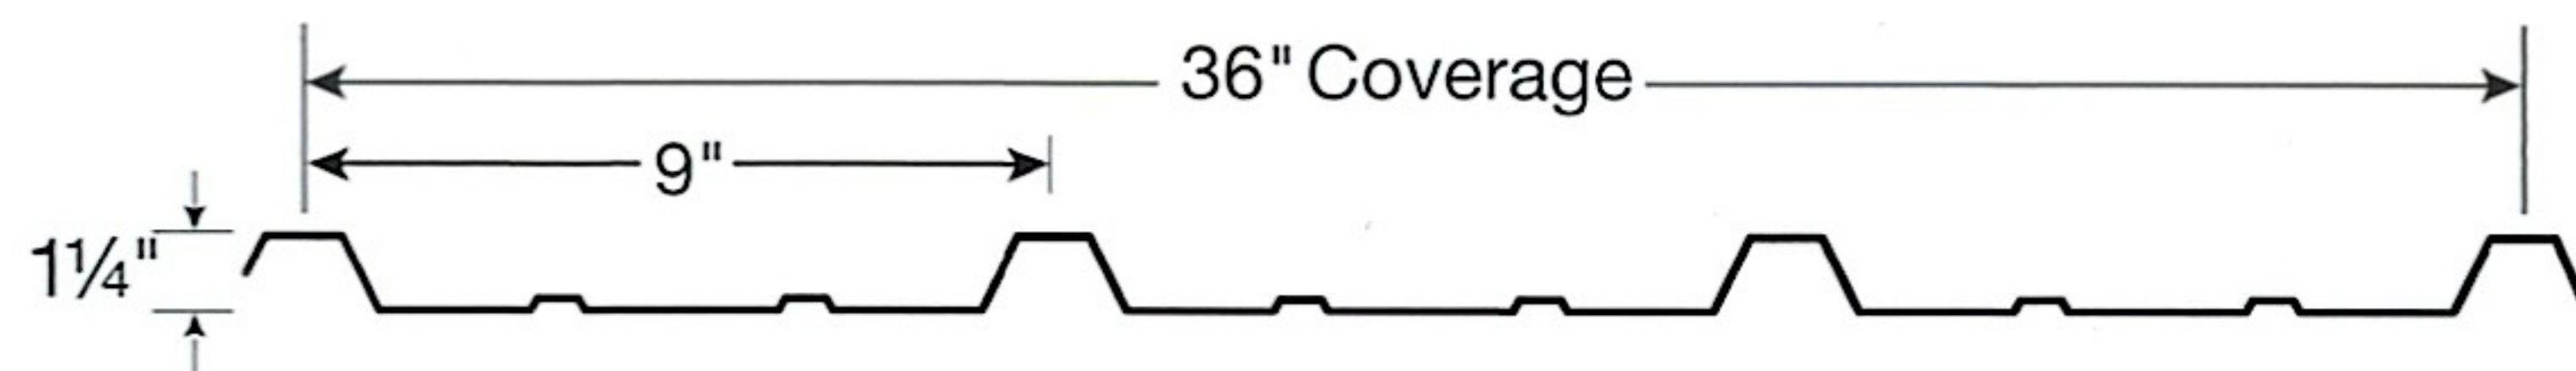

HIGH-RIB 17/16" TALL

